


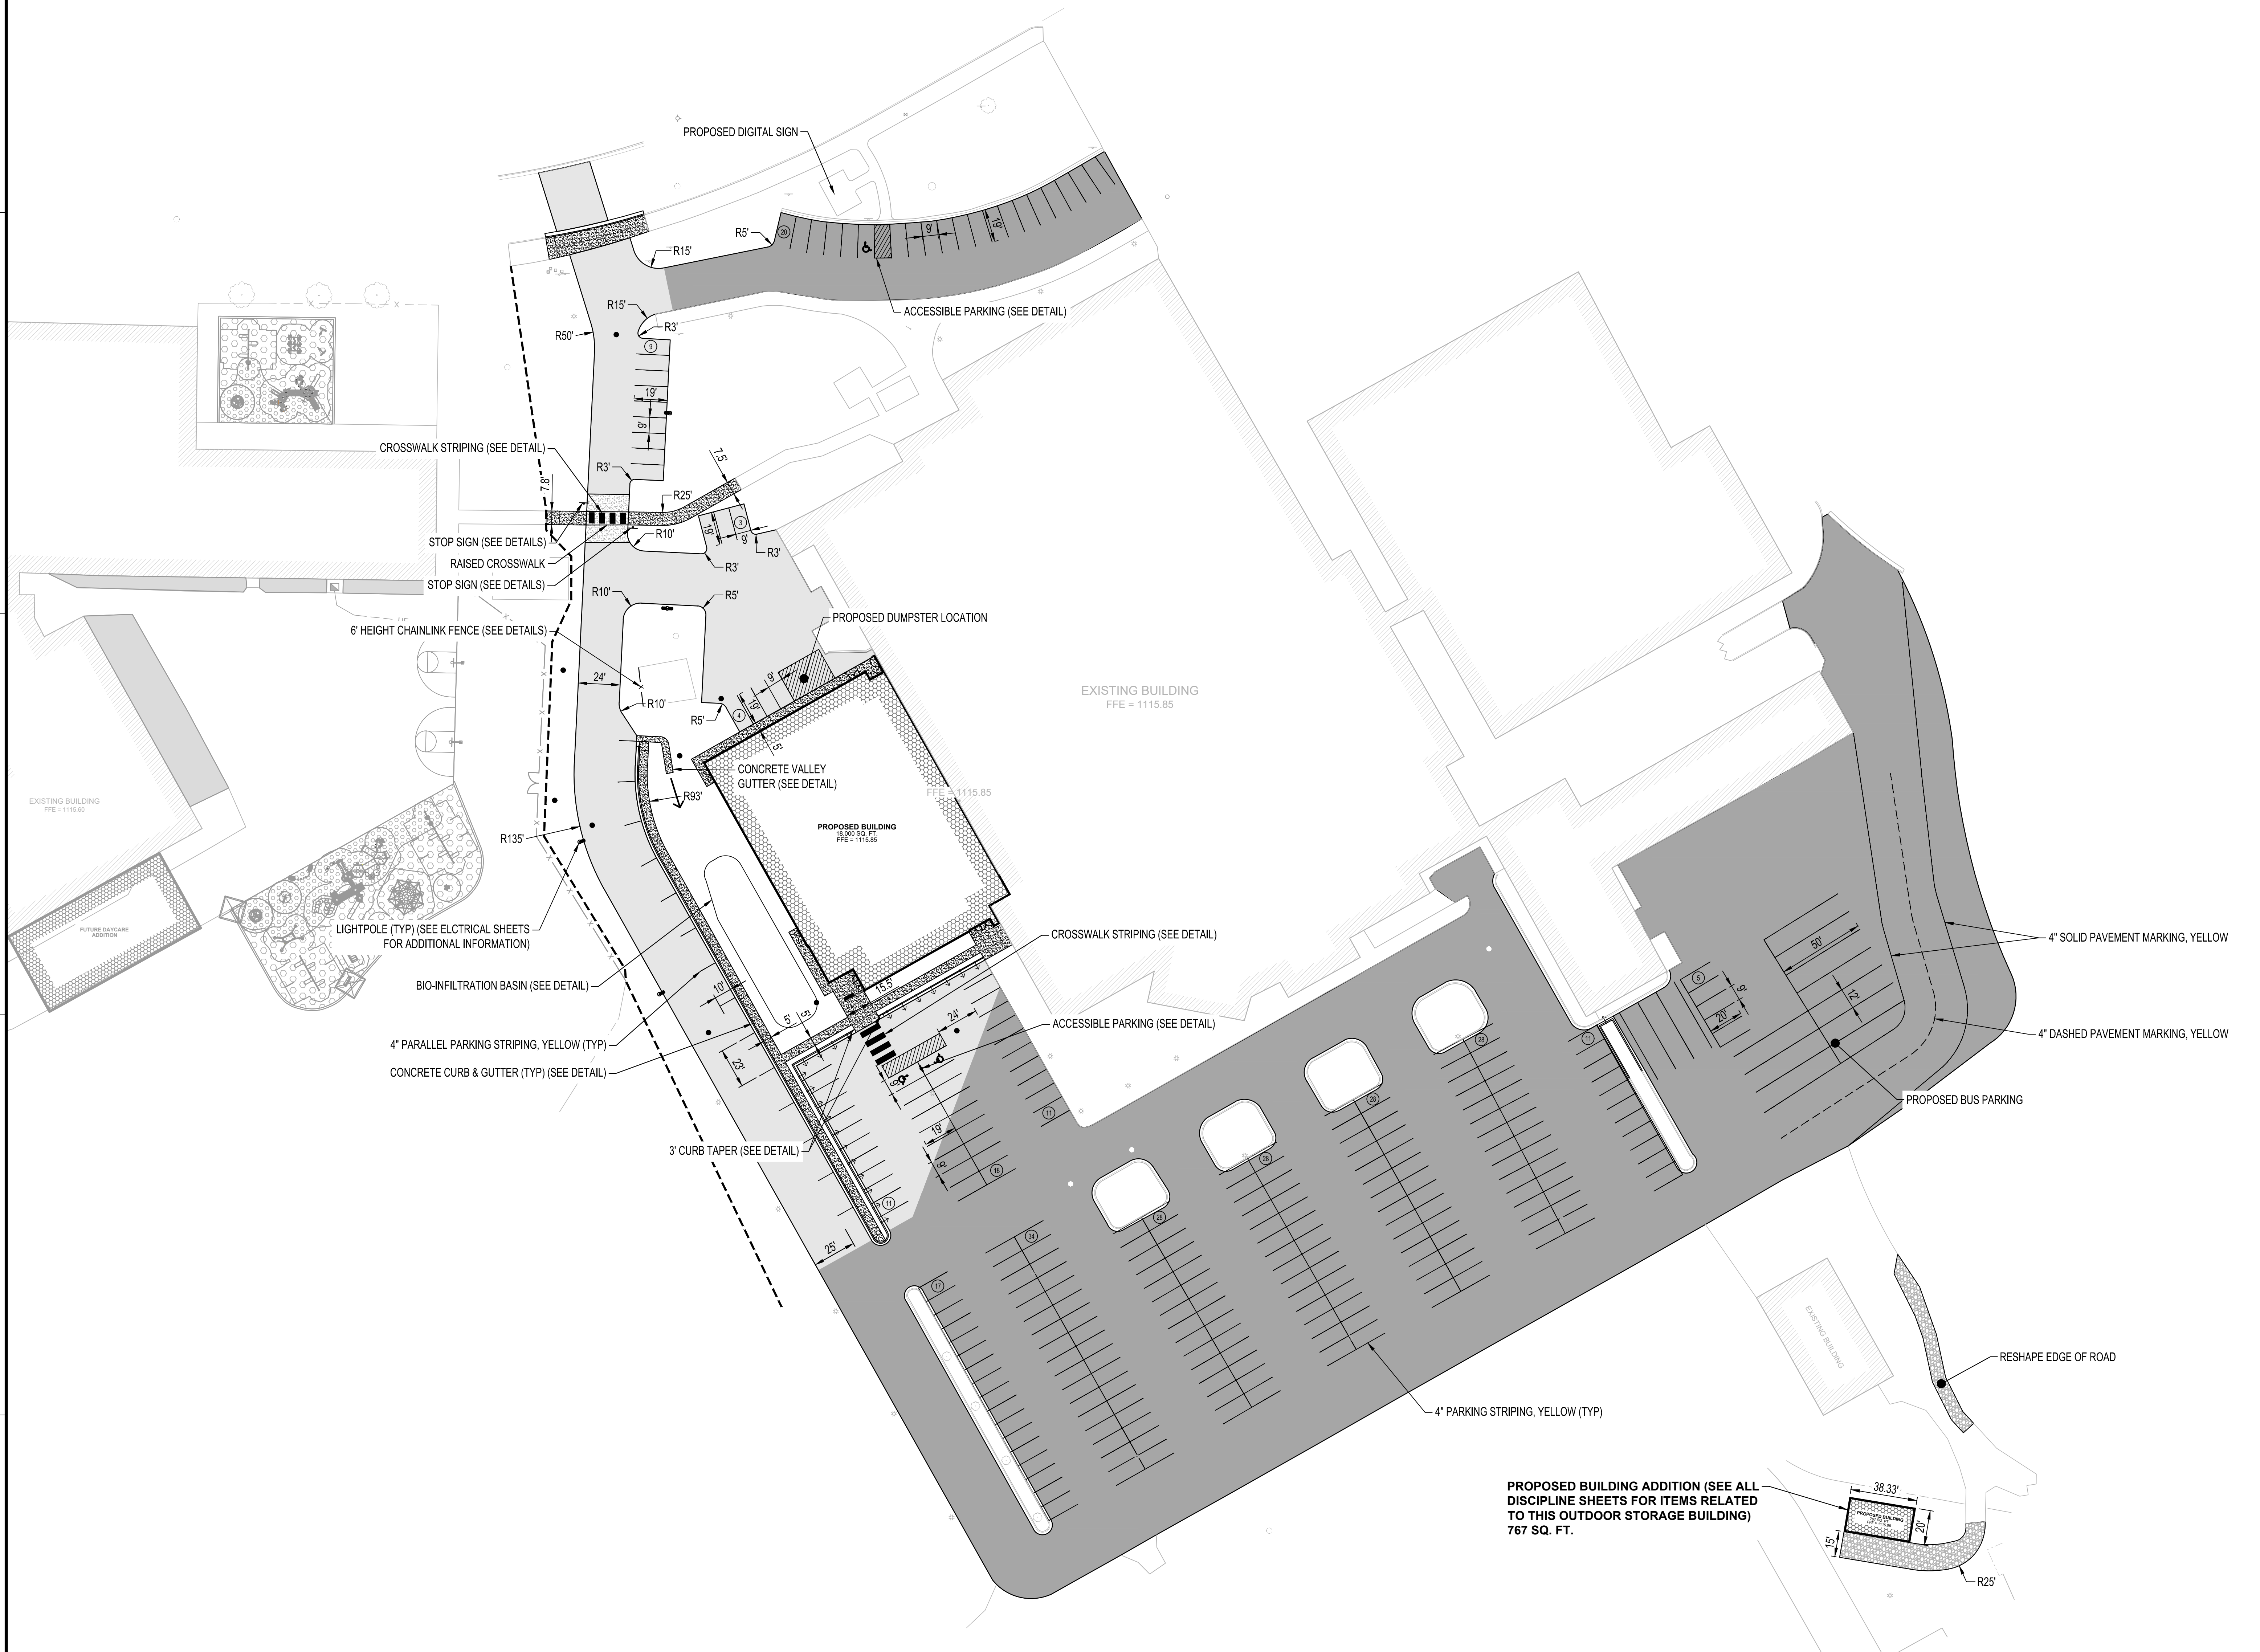

PAVEMENT LEGEND	
SYMBOL	DESCRIPTION
	ASPHALT PAVEMENT
	MILL AND OVERLAY ASPHALT PAVEMENT
	HEAVY DUTY CONCRETE PAVEMENT
	CONCRETE WALK
	GRAVEL SURFACE
	REVERSE PITCH CONCRETE CURB AND GUTTER



THIS DOCUMENT IS THE PROPERTY OF I & S GROUP, INC. AND MAY NOT BE USED, COPIED OR DUPLICATED WITHOUT PRIOR WRITTEN CONSENT.

PROJECT
BARRON AREA SCHOOL DISTRICT HIGH SCHOOL RENOVATION & ADDITION
 BARRON WI

REVISION SCHEDULE		
DATE	DESCRIPTION	BY

PROJECT NO.	20-24118
FILE NAME	24118 C3-SITE
DRAWN BY	TJB
DESIGNED BY	TJB / KBR
REVIEWED BY	KBR
ORIGINAL ISSUE DATE	12/09/21
CLIENT PROJECT NO.	-

TITLE
PROPOSED SITE PLAN

SHEET
C3-10

