





WALL LEGEND	
	EXISTING CONSTRUCTION TO REMAIN
	NEW CONSTRUCTION

SHEET NOTES	
1.	ALL INTERIOR PARTITION WALLS SHALL BE WALL TYPE __, UNLESS OTHERWISE NOTED.

KEYNOTE LEGEND	


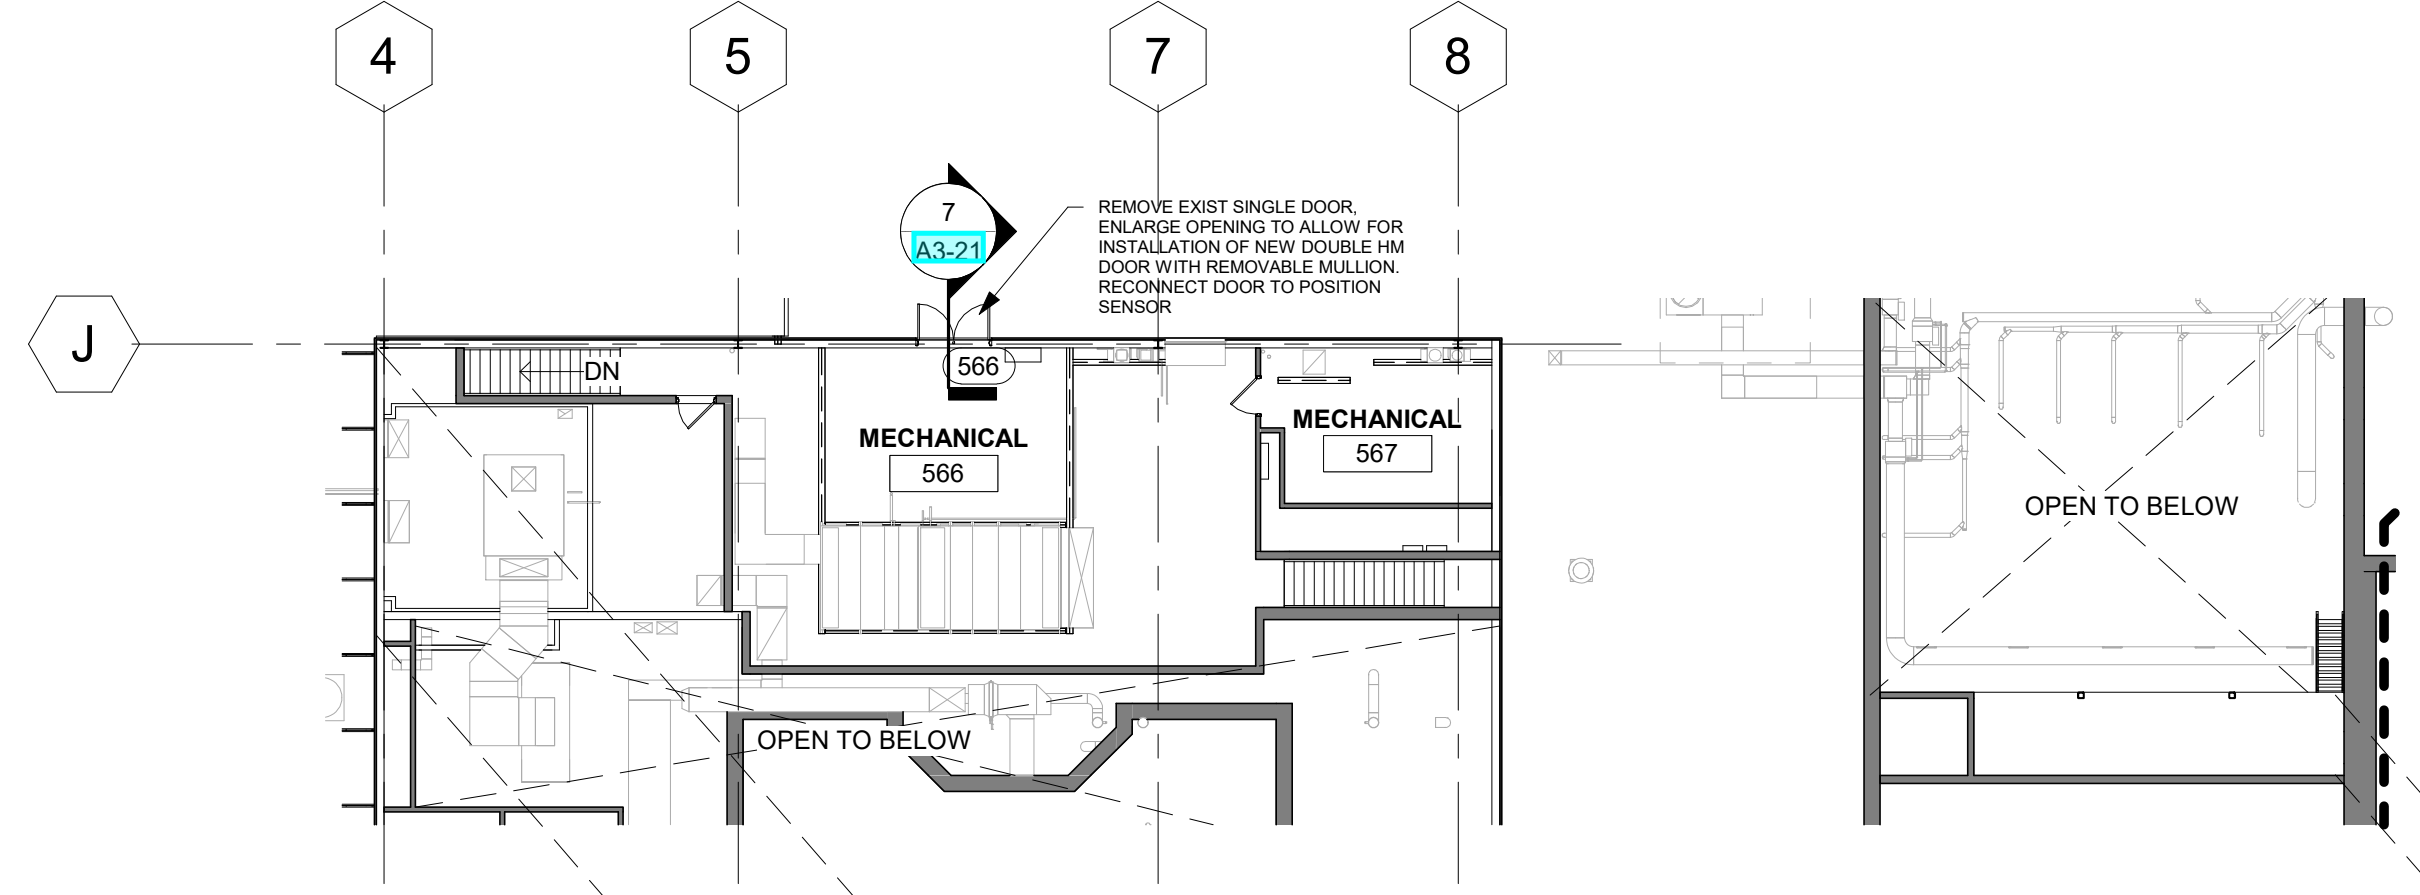


2 MEZZANINE PLAN
1/16" = 1'-0"

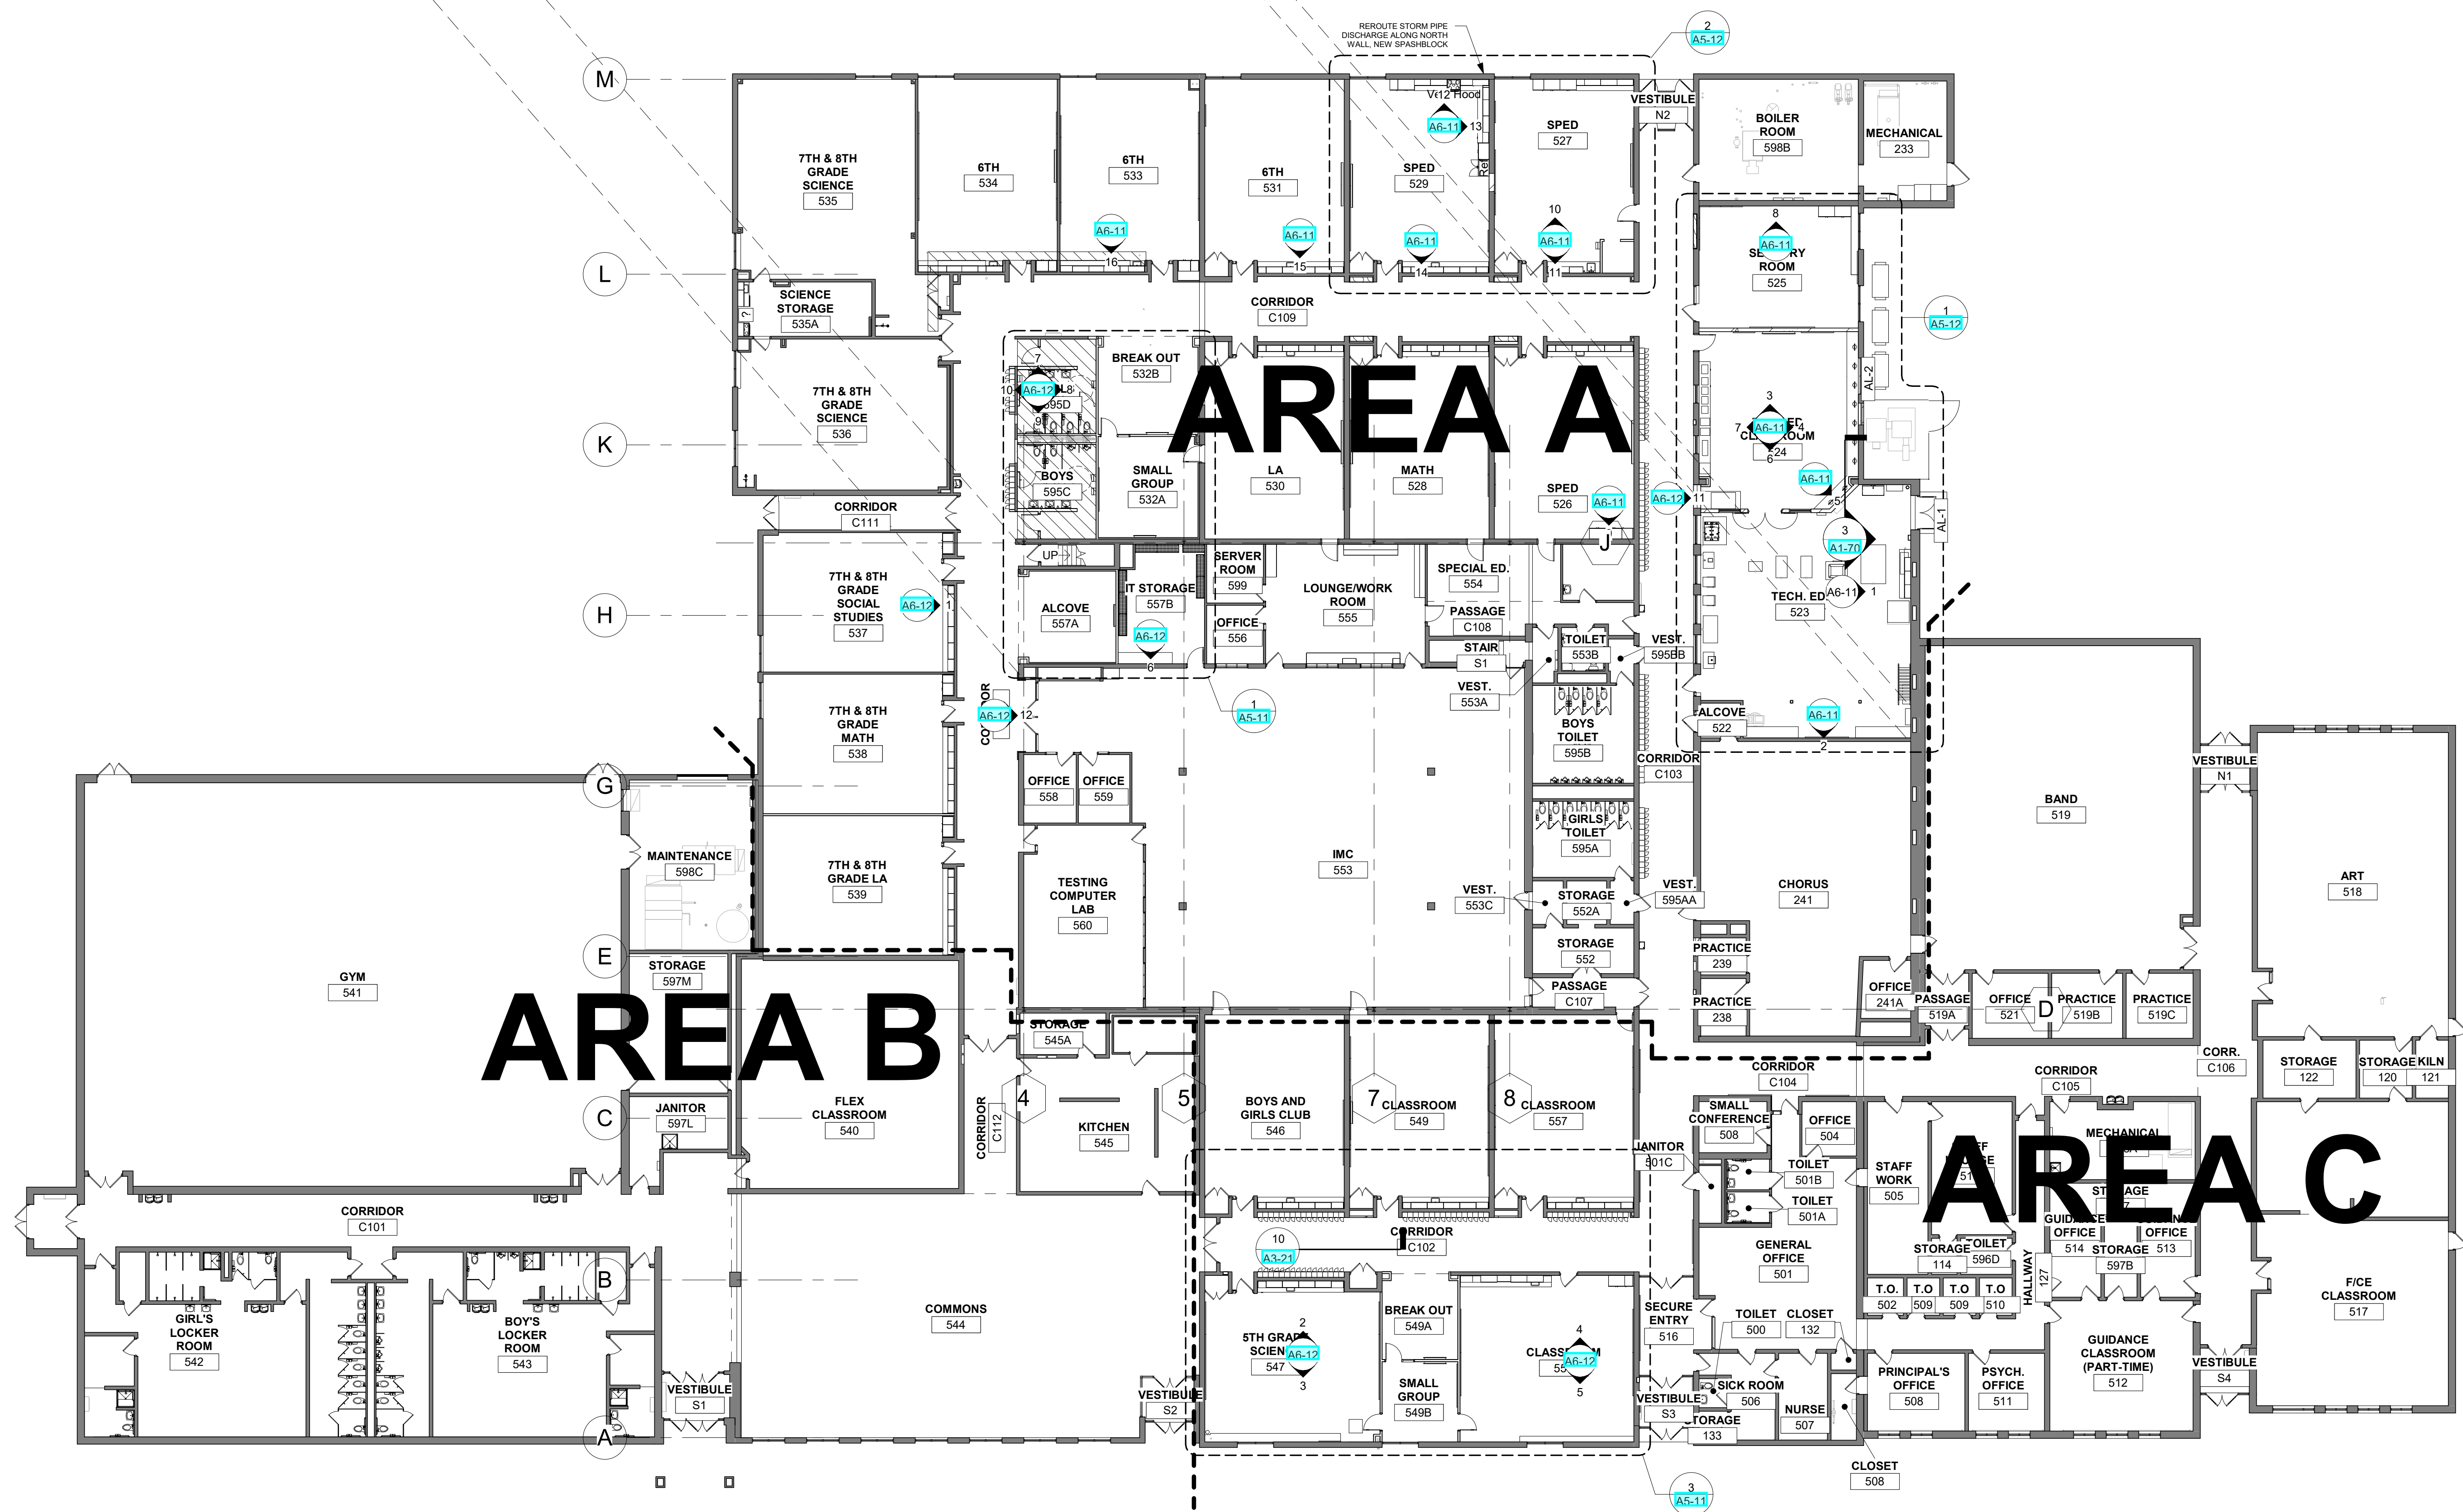

1 FIRST FLOOR PLAN - OVERALL
1/16" = 1'-0"

REFERENCE SCALE
1" = 1'-0"
0 1/4" 1/2" 1" 2"

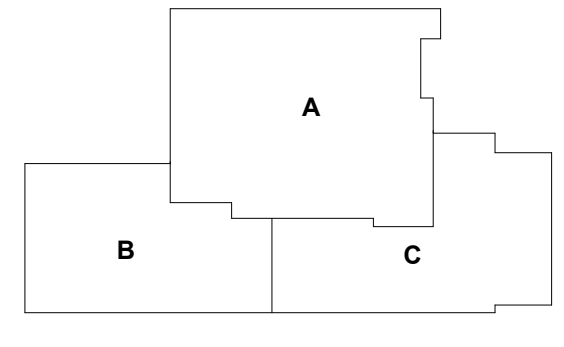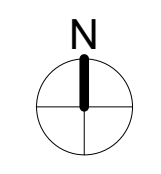

KEYPLAN



THIS DOCUMENT IS THE PROPERTY OF I & S GROUP, INC. AND MAY NOT BE USED, COPIED OR DUPLICATED WITHOUT PRIOR WRITTEN CONSENT.

PROJECT
BARRON AREA SCHOOL DISTRICT RIVERVIEW MIDDLE SCHOOL

BARRON W

REVISION SCHEDULE		
DATE	DESCRIPTION	BY
01/03/22	BP#2 - ADDM 02	

PROJECT NO.	20-24118
FILE NAME	20-24118 RIVERVIEW MS ARCH R20
DRAWN BY	RRB
DESIGNED BY	ECS
REVIEWED BY	KMB
ORIGINAL ISSUE DATE	12/09/21
CLIENT PROJECT NO.	

TITLE
OVERALL FLOOR PLANS

SHEET
A1-21