




WALL LEGEND	
	EXISTING CONSTRUCTION TO REMAIN
	NEW CONSTRUCTION

SHEET NOTES

1. ALL INTERIOR PARTITION WALLS SHALL BE WALL TYPE __, UNLESS OTHERWISE NOTED.

KEYNOTE LEGEND

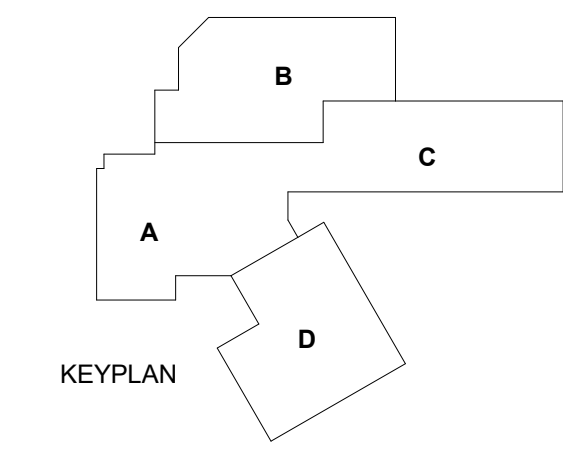

THIS DOCUMENT IS THE PROPERTY OF I & S GROUP, INC. AND MAY NOT BE USED, COPIED OR DUPLICATED WITHOUT PRIOR WRITTEN CONSENT.


PROJECT
BARRON AREA SCHOOL DISTRICT WOODLAND ELEMENTARY

REVISION SCHEDULE		
DATE	DESCRIPTION	BY

PROJECT NO. 20-24118
 FILE NAME
 DRAWN BY RRB
 DESIGNED BY ECS
 REVIEWED BY KMB
 ORIGINAL ISSUE DATE 09/30/2021
 CLIENT PROJECT NO.

TITLE
FLOOR PLAN - OVERALL

SHEET
A1-21

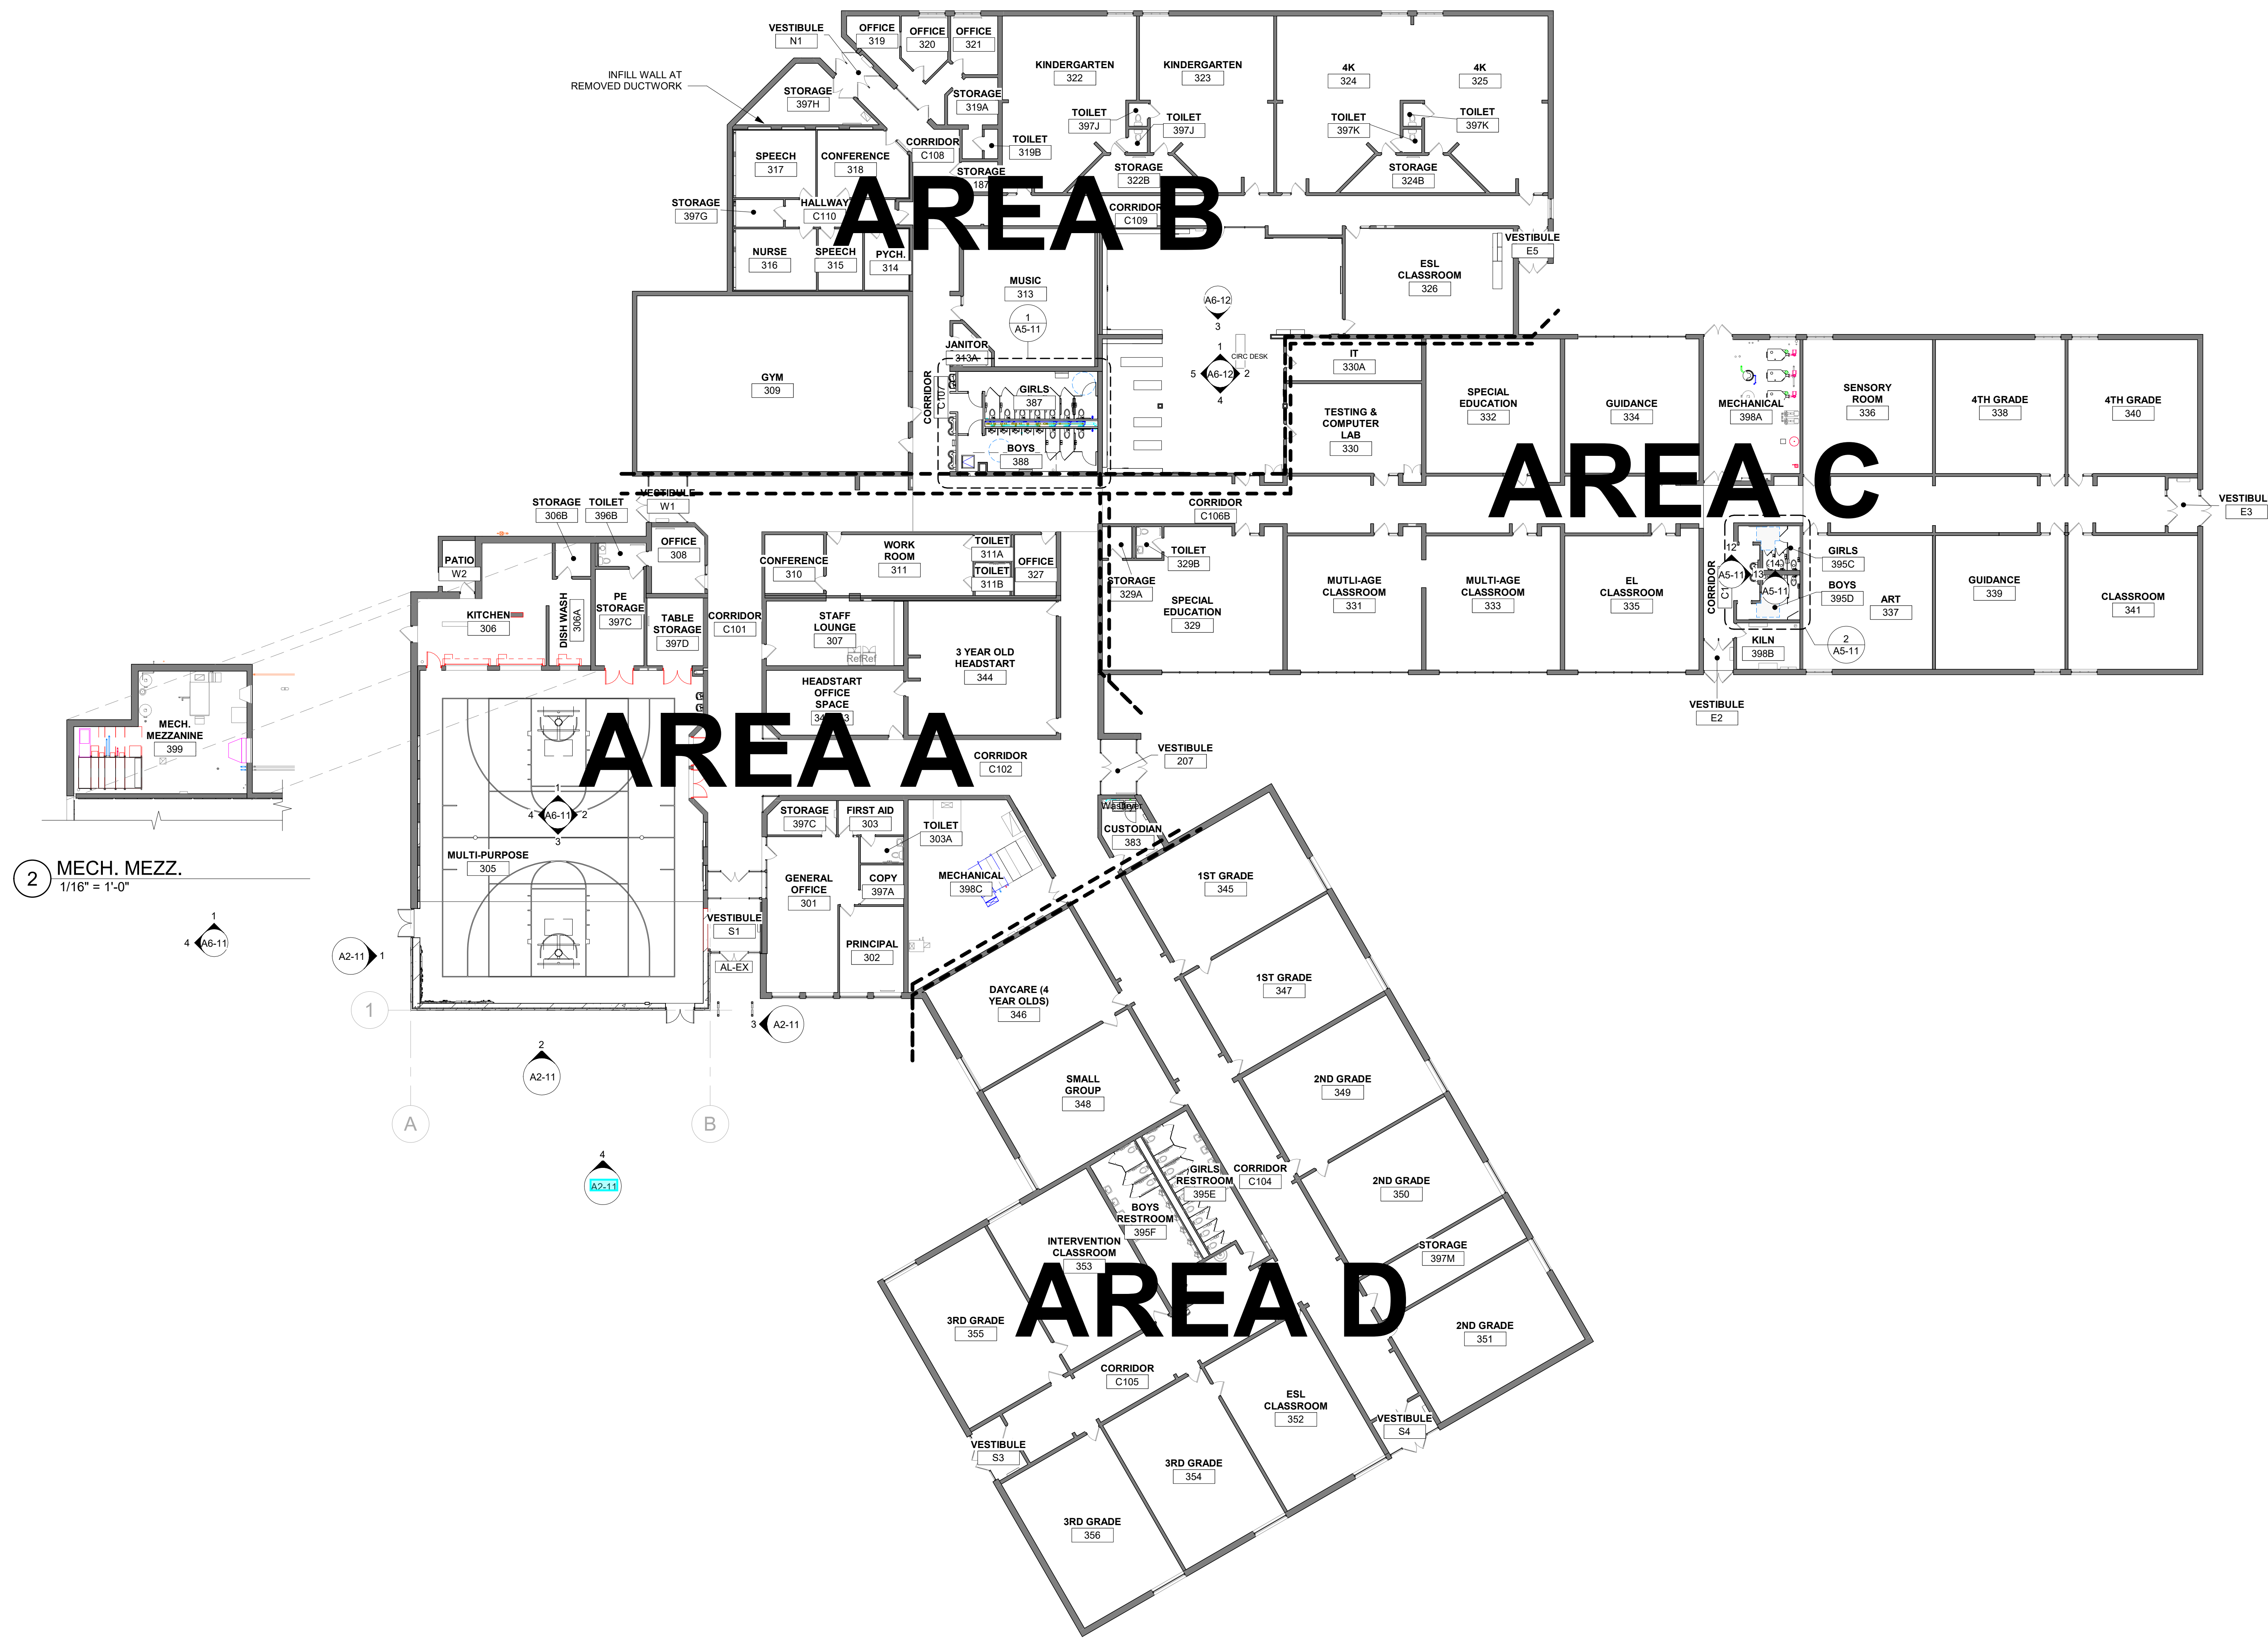

2 MECH. MEZZ.
1/16" = 1'-0"

1 FLOOR PLAN - OVERALL
1/16" = 1'-0"

